

ADDENDUM NUMBER 1

Monday, November 14, 2022

TMHA CONTRACT NUMBER: SC 102822-1

CONTRACT NAME: SC 102822-1 Fairview Tree Removal & Trimming

OWNER: Trumbull Metropolitan Housing Authority
4076 Youngstown Road SE
Warren, Ohio 44484

To all Bidders,

This Addendum supplements and amends the original Bid Documents and shall be taken into account in preparing your proposal. This information shall become part of the Contract Documents. It is your responsibility to make sure all trades and sub-contractors are made aware.

Item 1

Phone conference line for bid opening. Call 800-977-8002, participant code 64583693#

Item 2

Attendance list for pre-bid meeting is attached.

Item 3

TMHA will mark the trees to be removed with red paint.

Item 4

The fence to be cleared has been shown as yellow line on the attached drawing. For the northeast portion, clearing is only necessary to the point where mowing stops. Should contractor want to clear fence wider than the 2 feet specified, it is permitted, up to 6 feet.

Item 5

If grass seed does not take during the fall, contractor shall return in spring to reseed and straw.

Thanks

Jeff Siwiec

Capital Programs Coordinator

Trumbull Metropolitan Housing Authority

4076 Youngstown Road SE


Warren, Ohio 44484

TMHA Phone (330) 369-7319

TMHA Fax (330) 369-6731

TMHA Contact Email Address: jsiwiec@trumbulltmha.org

Red dot represents tree to be removed.
All gray structures on this drawing were previously demolished.
All other trees within this property boundary are to be trimmed according to the specification.
All fencing within this property boundary are to receive the scope of work according to the specification.

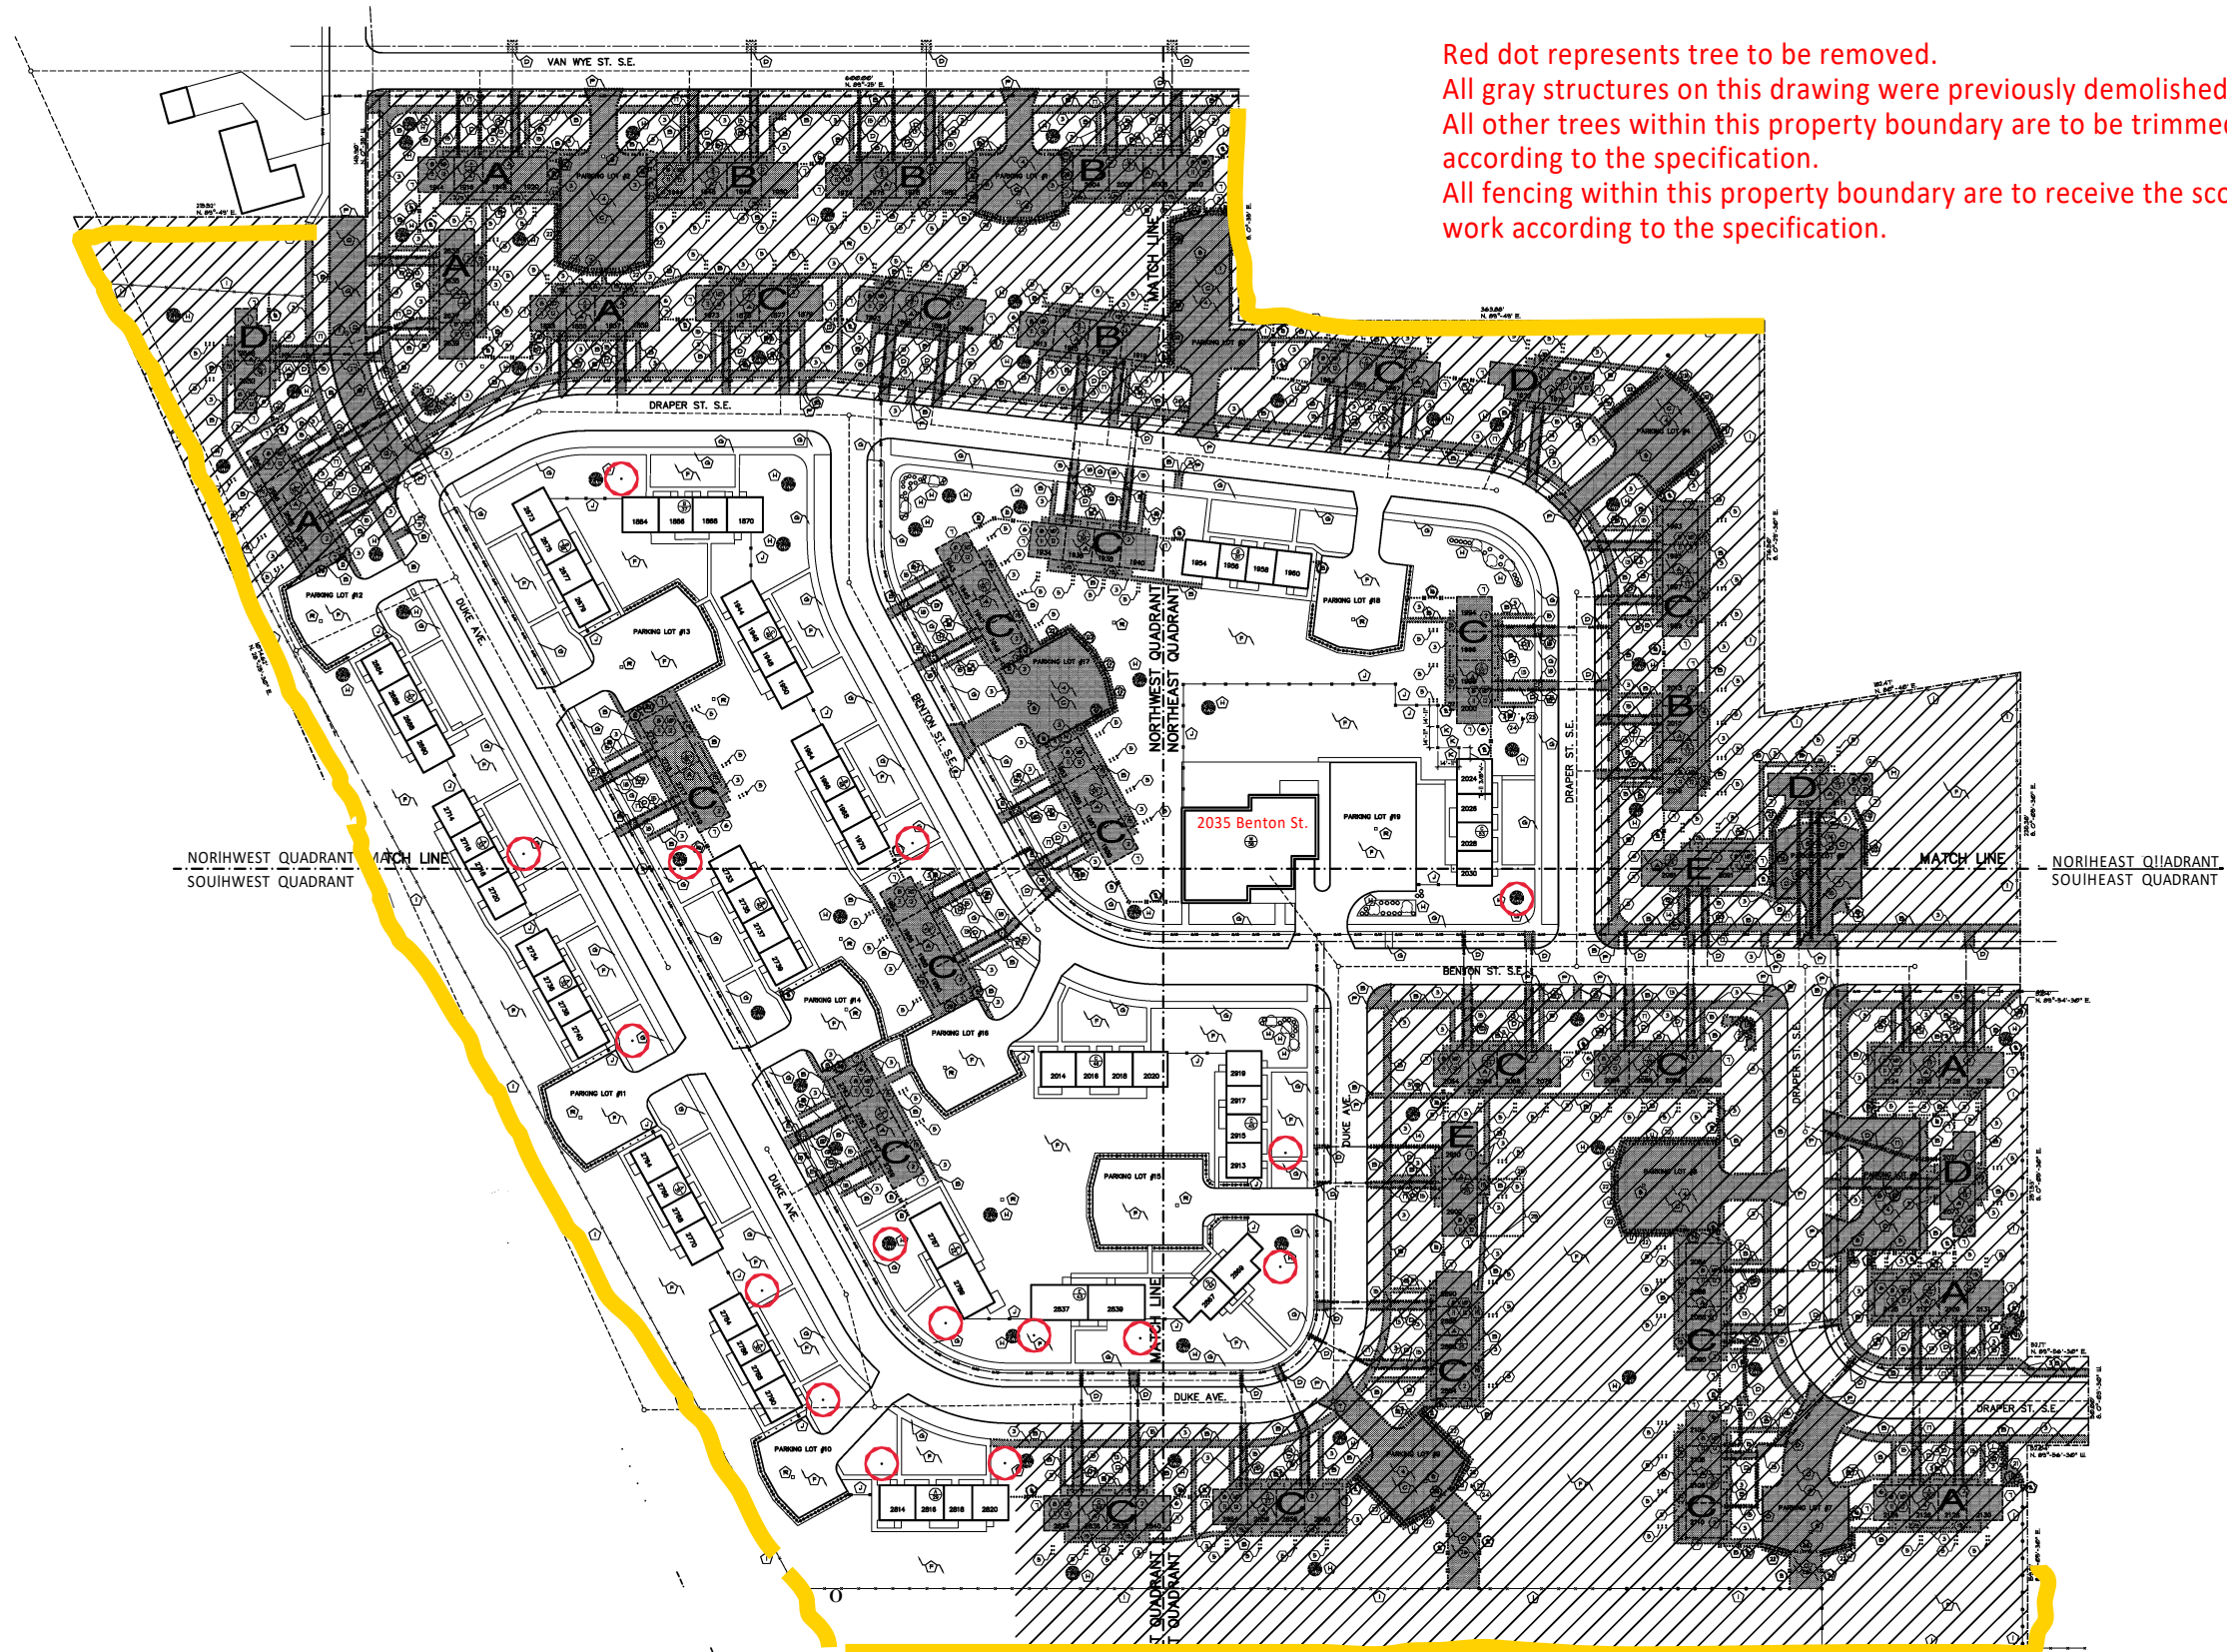

OVERALL SITE PLAN
FAIRVIEW GARDENS

SCALE, 1"=30'-0"

